

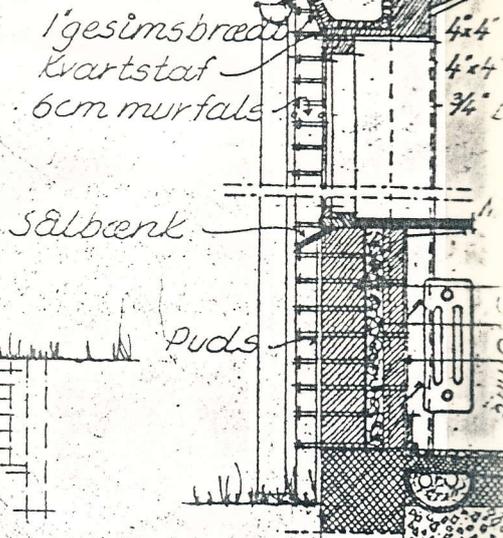


5/4 x 2" lægter - 2 1/2 x 5" spa

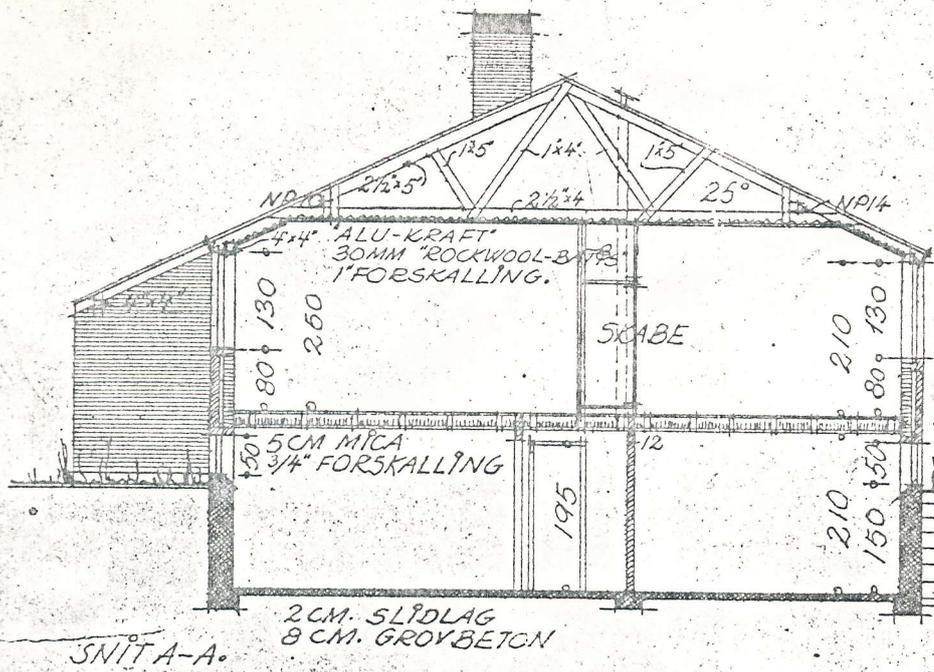

SNIT A-A

Detail 1:20 af bu

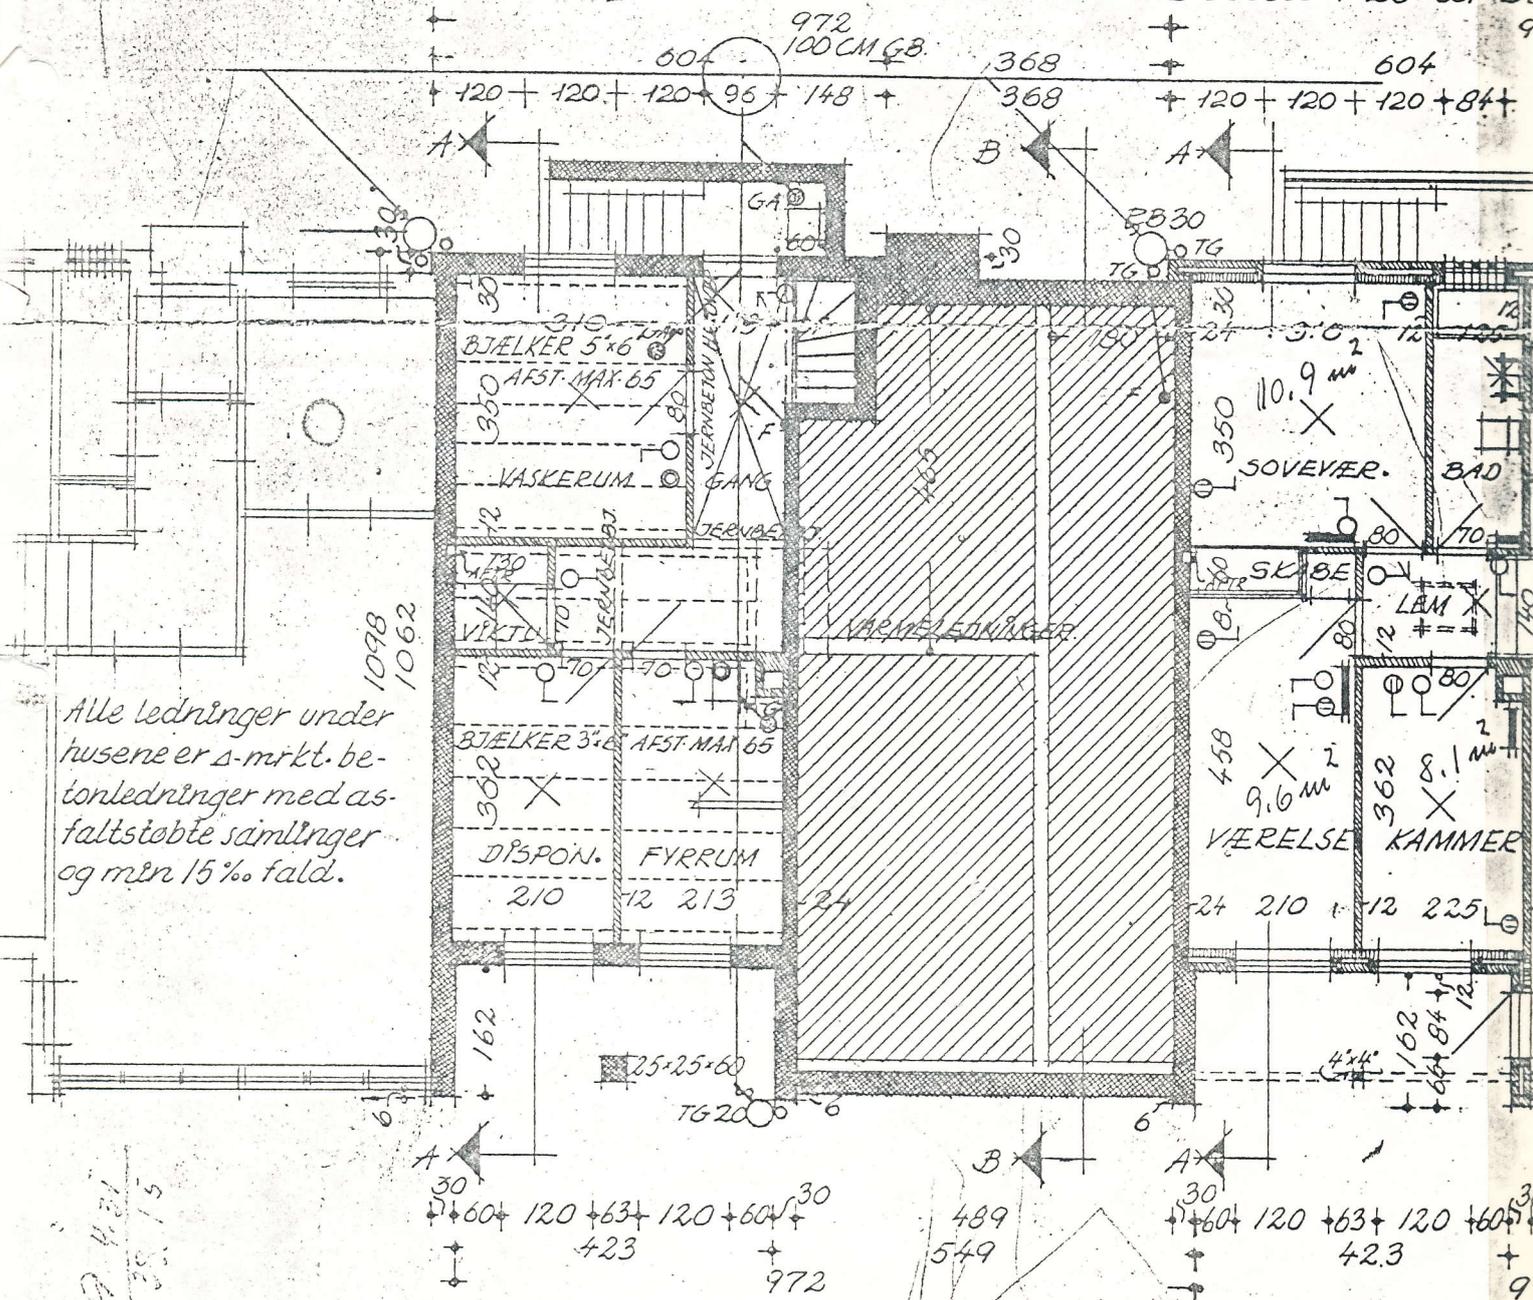

Alle ledninger under husene er s-mrkt. betonledninger med asfaltstøbte samlinger og mæn 15% fald.

KJELDERPLAN.

STUEPLAN.



508392

"Alu-kraft"  
30mm "Rockwool-batts"  
1" forskalling.


ne.  
dning.

orplade.  
duesbrystning:  
t.mur, berøpni og asfalt.  
m. hul mur m. "LECA".  
moler m. puds.

rankogulv.

stervindue.

DETAIL

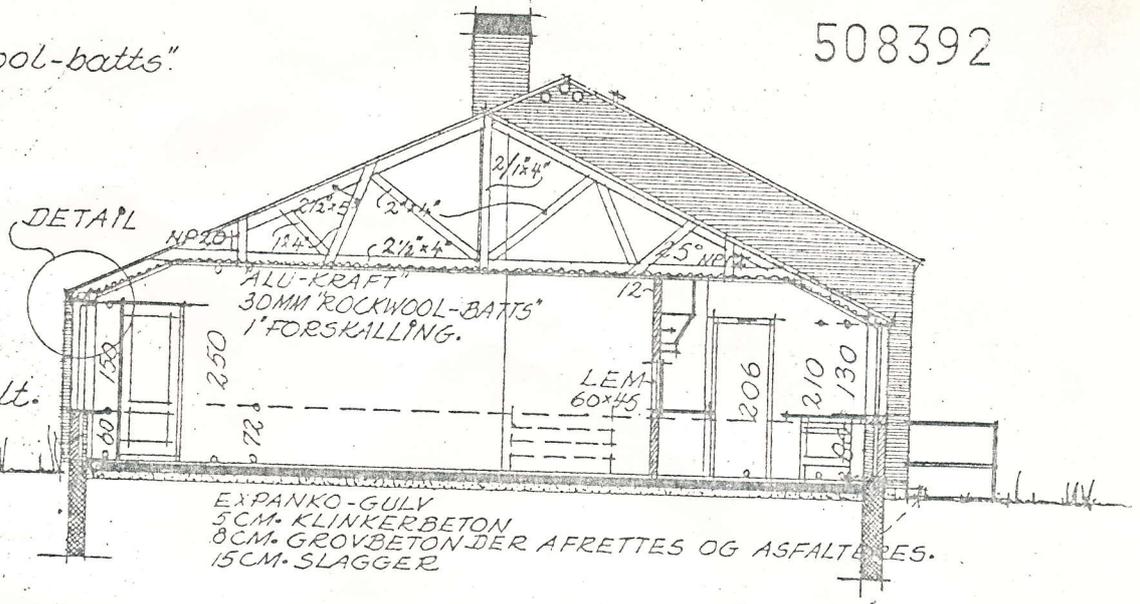


EXPANKO-GULV  
5CM. KLINKERBETON  
8CM. GROVBETON DER AFRETTES OG ASFALTERES.  
15CM. SLAGGER

SNIT B-B




Stue	30.3
Gave	10.9
bar	9.6
Kam	8.1
	<hr/>
	58.9
Køle	7.1
	<hr/>
	66.0 m <sup>2</sup>

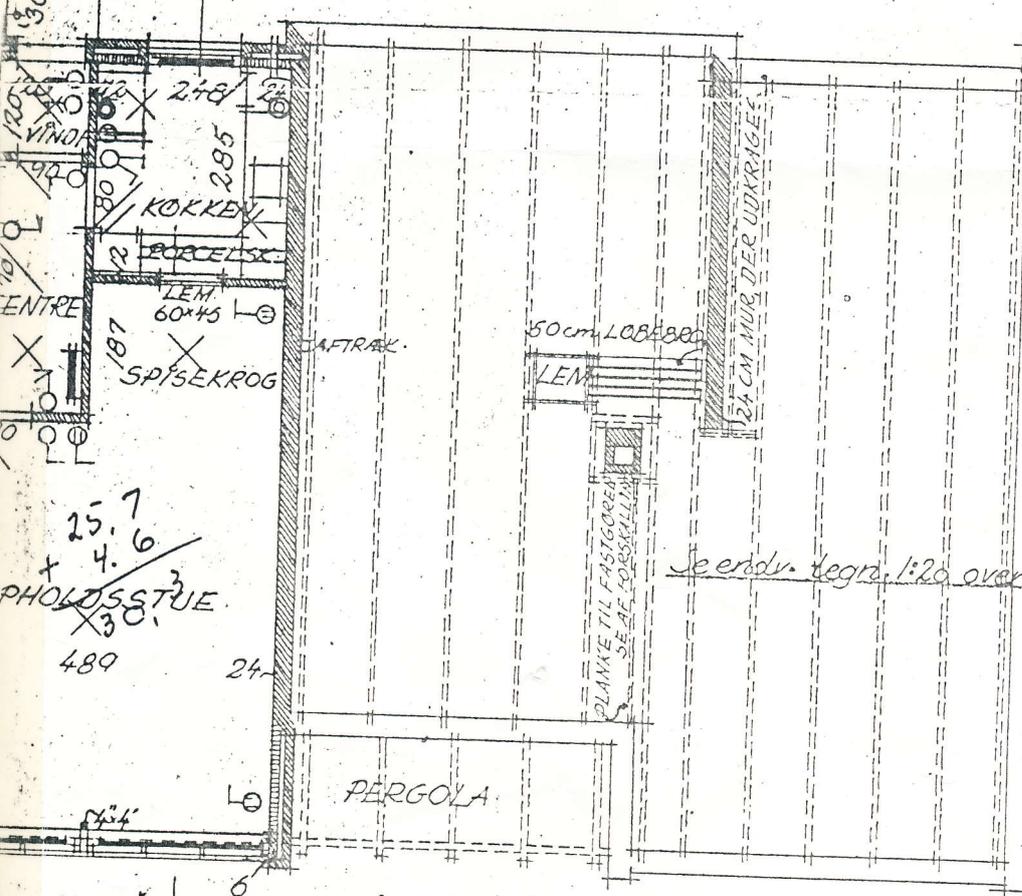

BEBYGGET AREAL : 98.47 M<sup>2</sup>  
ETAGEAREAL : 98.47 M<sup>2</sup>

Se endv. tegr. 1:20 over gitterspær.

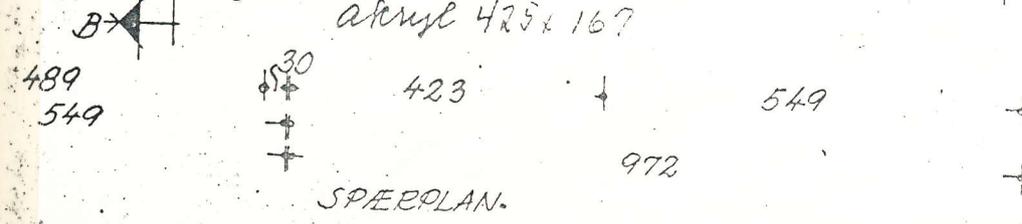

SPÆRPLAN.

RÆKKEHUSE  
PÅ MATR. NR. 32 x 32 DE 314 - 31  
VEJLBY BY OG SOGN.  
PLANER, SNIT OG DETAIL  
P. LORENZEN, ARKITEKT,  
POLLUXVEJ 7, ÅRHUS,  
TELEFON: 4-0144-4-0148.  
TEGN: 28./1.-1956 K. RETT:

20 M.